


SITE PHOTOS



SHRI RAMANUJA STATUE OF EQUALITY

HYDERABAD TO BANGALORE (NH - 44)

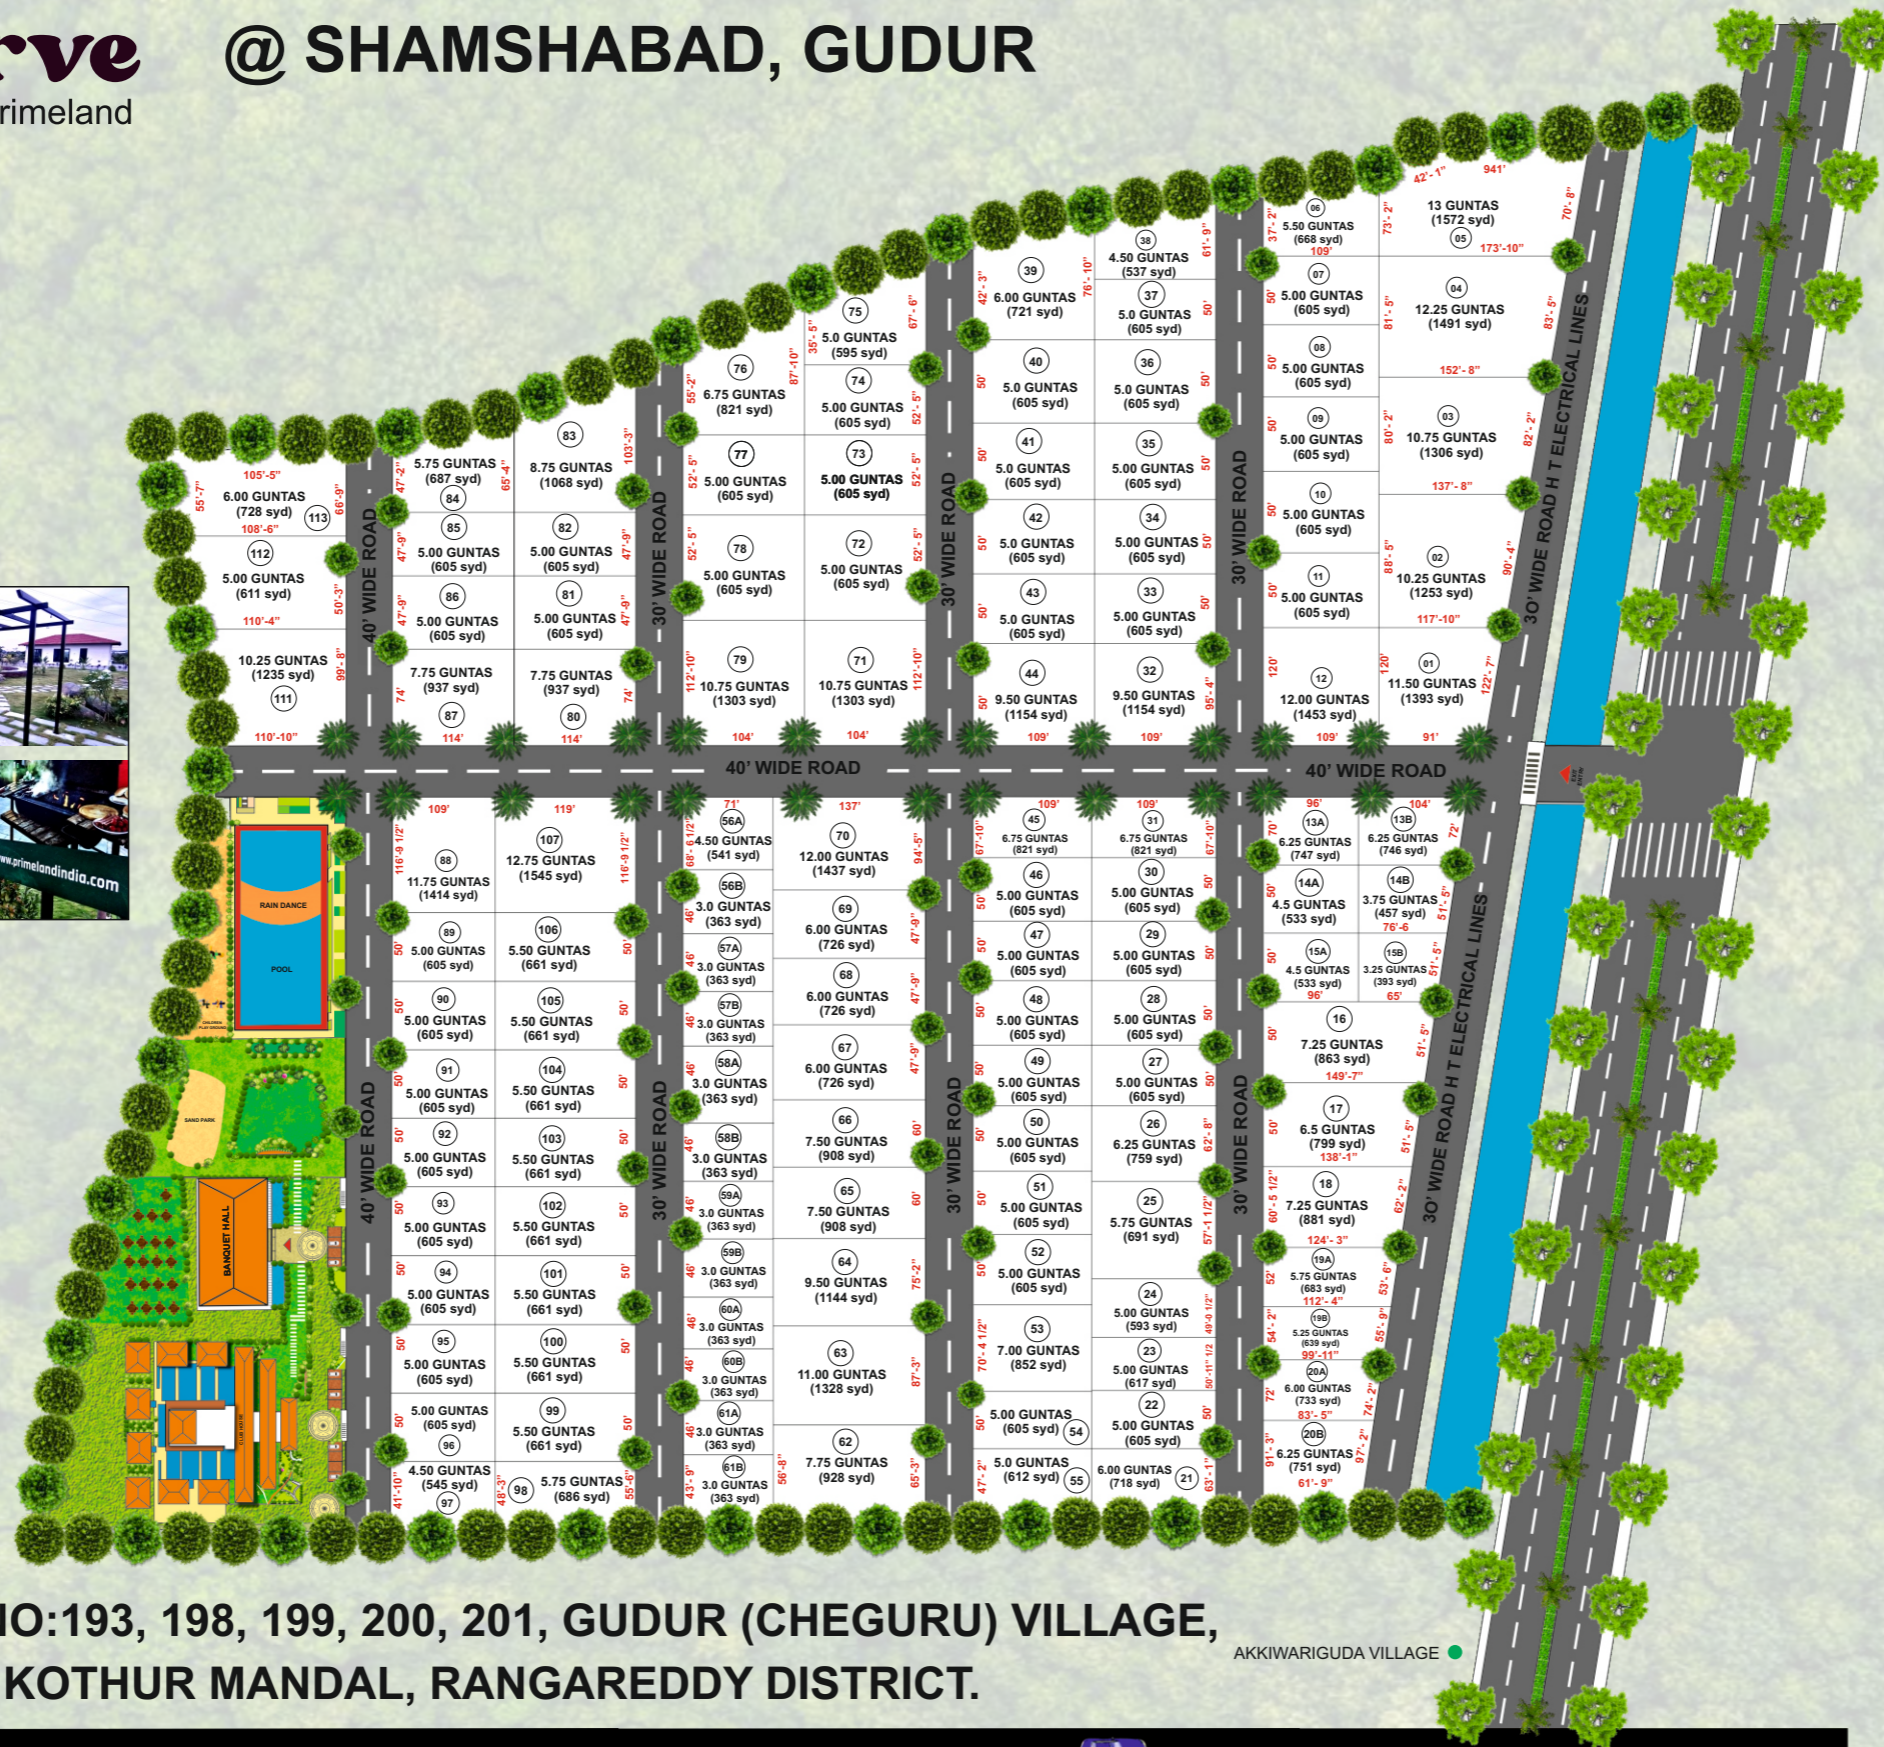

SURVEY NO:193, 198, 199, 200, 201, GUDUR (CHEGURU) VILLAGE, KOTHUR MANDAL, RANGAREDDY DISTRICT.

AKKIWARIGUDA VILLAGE

RAJASRI GARDENS

CHEGURU ROAD

THIMMAPUR

Proposed 150ft Road

MALLAPUR ROAD

Proposed 150ft Road

Note: This Layout is not to scale & Only conceptual of the venture and not a legal offering.



SHRI RAM CHANDRA MISSION KANHA SHANTIVANAM